


RFID Journal LIVE! 2009

April 27-29, 2009

Disney's Swan & Dolphin Hotel Orlando, Florida

Atlantic & Pacific Halls

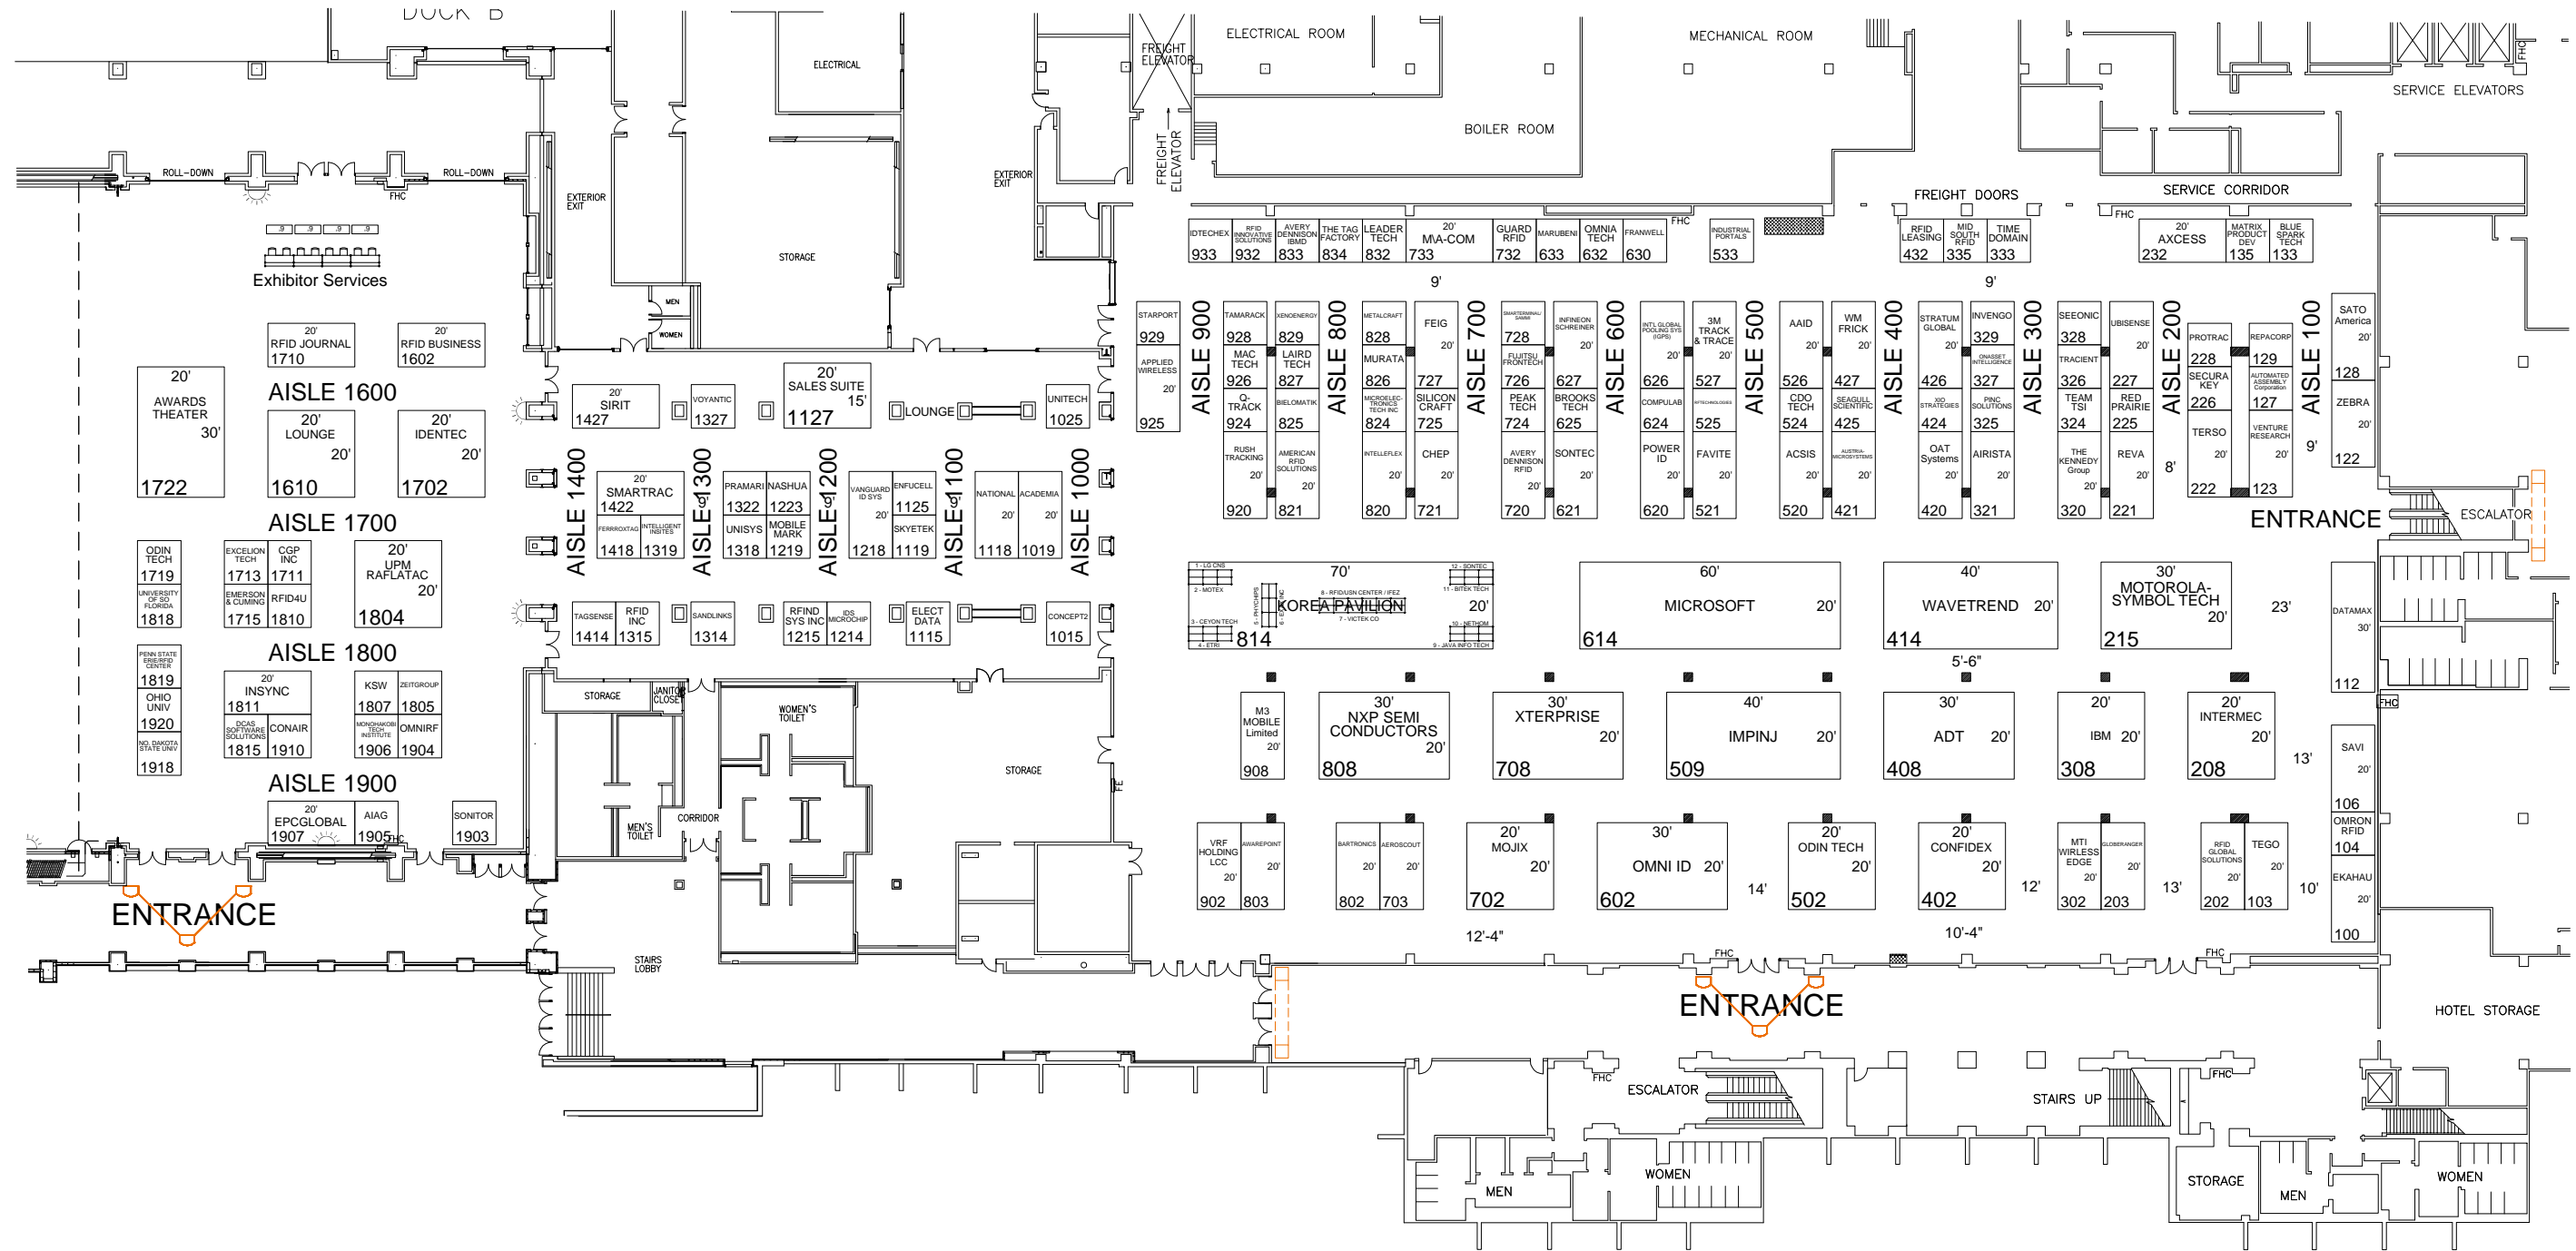

*This floor plan is subject to fire marshal approval.



3455 W. Sunset Rd, Suite L
Las Vegas, NV 89118
Phone: 702.320.5140
Fax: 702.320.5145

- Account Executive: Ken Flynn
- Revision Date: 04.21.09
- Rev. # 03
- Drawn By: Jocelyn Souto/mm/cs/bw
- Scale: Fit To Page

Disclaimer

Every effort has been made to ensure the accuracy of all information contained on this floor plan. However no warranties, either expressed or implied are made with respect to this floor plan. If the location of building columns, utilities or other architectural components of the facility is a consideration in the construction or usage of an exhibit, it is the sole responsibility of the exhibitor to physically inspect the facility to verify all dimensions and locations.