

30'
Sales Suite
 20'
158

SecuraKey Murata Electronics
 262 361

20'
RFID Journal
 362

Xeno RFID4U
 462 464

Laird Tech TAGEOS
 561 661

20'
 International RFID Business Association
 662

Imation Corp
 155
 MAC Technologies
 153

20'
F&B
 152

Invento Information Technology Co., Ltd
 254
 Microelectronics Technology Inc
 355
 MAINtag Mobile Mark, Inc
 252 351

Unisys RightTag
 360 455
 ACIG Technology Convergence Systems Ltd
 359 453

InCode Bartronics America
 458 559
 All-Solutions, Inc Datalogic Automation
 454 555
Auto ID Pavilion

20'
F&B
 558
 APK-ID RAKO
 554 655

Intellex
 660 759
 Commerce Worx 1st Choice Security Solutions
 658 753

Interactive Control Solutions
 760
 Analytica and Pelican Technologies
 20'
 756

Mutual-Pak Technology
 139
 GSA
 137
 Nashua Corp
 135
 IDTRONIC GmbH
 133

EPCglobal TagSense, Inc
 253
 20'
 SATO America, Inc
 150
 Q-Track Corp
 20'
 148 249

MidSouth RFID Emerson & Cuming Microwave Products, Inc
 244 345
 CribMaster/WinWare, Inc William Frick & Company
 20' 20'
 242 343

Marubeni Chemix Zebra Enterprise Solutions
 358 451
 Sirit, Inc. Zebra Technologies
 20' 20'
 340 441


TEGO, Inc SONTEC Co., Ltd
 20' 20'
 450 551
 OATSystems Industrial Portals, Div. of Jamison Door
 20' 20'
 440 541

Stratum Global SAG Securitag Assembly Group
 20' 651
 Seagull Scientific
 548 649

iGPS (Intelligent Global Pooling Systems) AIAG
 20' 751
 IDS Microchip AG
 646 749

Radio Frequency Intelligent Devices and Dayton RFID Convergence Center
 20'
 752
 Evigia Systems
 748
 AXCESS International, Inc
 746

Pramari, LLC Psion Teklogix
 144 20'
 BA Systems, LLC
 142 243

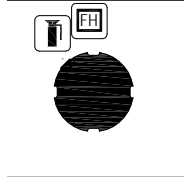

20'
UPM Raflatac
 20'
 334

Omni ID Sense Technology Co., Ltd
 20' 20'
 434 535

Favite, Inc Automated Assembly Corporation
 20' 645
 Fujitsu Frontech Ltd
 542 643

MTI Wireless Edge, Ltd Inspectron, Inc
 20' 739
 Ask The Experts
 638 737

Central Florida Development Council
 736

RFID Inc
 20'
 125
 Unitech
 123
 The Tag Factory
 121
 TAGSYS RFID
 20'
 117

ST Microelectronics Tagmaster
 140 241
 Xerafy National Instruments
 20' 20'
 138 239

AeroScout, Inc Power ID
 20' 20'
 240 341

20'
Impinj, Inc.
 40'
 320

20'
Mojix
 20'
 420

XIO Strategies Franwell, Inc
 540 641
 Awarepoint Intelligent InSites, Inc
 20' 20'
 538 639

Merrick Systems
 636 735
 Airista DASH7 Alliance
 20' 20'
 632 733

Lygase Demo
 734
 Lygase
 20'
 732

20'
Alien Technology
 20'
 132

20'
ODIN technologies
 20'
 234

20'
Confidex Ltd
 30'
 226

IFEZ 404G 404P
 Phy chips Ceyon Tech
 404F 404N
 NPK Techno semichem
 404E 404M
 ETRI Nethom
 404D 404L
 JAVA Info KARUS
 404C 404K
 Smart Peytech EXAX
 404B 404J
 Motex Victek
 404A 404H

20'
SMARTTRAC TECHNOLOGY U.S.
 20'
 528

20'
Austria Microsystems
 20'
 522

Precyse Technologies Inc Eigent Technologies
 628 729
 Academia RFID Ubisense
 20' 20'
 624 725

RFCode
 730
 Applied Wireless ID
 722
 Ekahau, Inc
 20'
 718

Newport Digital Technologies, Inc
 115
 InSync Software
 20'
 111
 Voyantic RFID
 109
 RedPrairie
 107
 Venture Research
 20'
 103

Bielomatik CGP, Inc
 130 231
 FEIG Electronics RFID Global Solutions, Inc
 20' 20'
 126 227

20'
Confidex Ltd
 30'
 226

20'
Motorola
 50'
 304

20'
Mojix
 20'
 420

20'
Microsoft
 30'
 512

Xterprise Tracking Innovations
 20' 20'
 612 715

Conair/USA ID
 716
 DCAS Software Sol
 714
 NXP Semiconductors
 20'
 710

20'
Avery Dennison RFID
 20'
 120

20'
ADT Security Services, Inc
 30'
 218

20'
Impinj, Inc.
 40'
 320

20'
Mojix
 20'
 420

20'
F&B
 604

20'
F&B
 604

Repacorp, Inc
 708
 CDO Technologies, Inc
 706


30'
Rush Tracking Systems
 100

30'
Savi Technology
 301

30'
Intermec Technologies
 400

20'
Vanguard ID Systems
 500

Guard RFID Solutions, Inc
 601
 Metalcraft, Inc
 502
 RFID Sensor Systems
 600

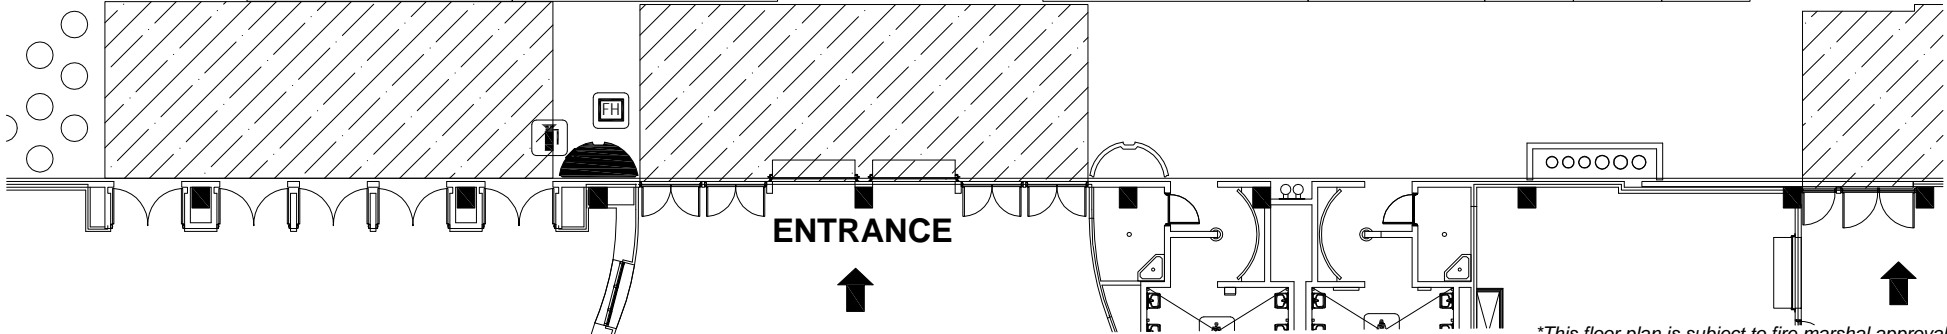

*This floor plan is subject to fire marshal approval.



139 Campanelli Drive
 Middleborough, MA 02346
 Phone: 508.946.8500
 Fax: 508.923.1409

- Account Executive: Ken Flynn
- Revision Date: 04/09/10
- Rev. # 30
- Drawn By: Michele McDonald/cs
- Scale: Fit to Page

- NO EXHIBITS WITHIN 20' OF LOBBY DOORS & DOCK RECESSES
- RESTRICTED RIGGING AT CEILING
- USABLE PUBLIC SPACE

Disclaimer:
 Every effort has been made to ensure the accuracy of all information contained on this floor plan. However no warranties, either expressed or implied are made with respect to this floor plan. If the location of building columns, utilities or other architectural components of the facility is a consideration in the construction or usage of an exhibit, it is the sole responsibility of the exhibitor to physically inspect the facility to verify all dimensions and locations.